

- (A) - AJ740077 - EASEMENT FOR DRAINAGE OF SEWAGE 3 WIDE
- (B) - EASEMENT FOR DRAINAGE OF SEWAGE AND WATER 3.5 WIDE
- (C) - EASEMENT FOR DRAINAGE OF SEWAGE VARIABLE WIDTH
- (E) - EASEMENT FOR DRAINAGE OF WATER 3 WIDE
- (F) - EASEMENT FOR DRAINAGE OF SEWAGE 3 WIDE
- (G) - EASEMENT FOR UNDERGROUND POWERLINES VARIABLE WIDTH
- (H) - EASEMENT FOR MULTIPURPOSE ELECTRICAL INSTALLATION 4.2 WIDE
- (J) - EASEMENT FOR UNDERGROUND POWERLINES 1 WIDE
- (K) - EASEMENT FOR DRAINAGE OF SEWAGE AND WATER 3.5 WIDE
- (N) - EASEMENT FOR DRAINAGE OF WATER VARIABLE WIDTH
- (P) - EASEMENT FOR DRAINAGE OF WATER 10 WIDE

Surveyor:  
 Date of Survey:  
 Surveyor's Ref: 11981

**PLAN OF SUBDIVISION OF  
 LOT 5 IN DP1057228**

LGA: ALBURY CITY  
 Locality: THURGOONA  
 Subdivision No.:  
 LENGTHS ARE IN METRES.  
 REDUCTION RATIO 1:1500


Registered:

**DP1222202**  
 ver 17.01.2017



- (A) - AJ740077 - EASEMENT FOR DRAINAGE OF SEWAGE 3 WIDE
- (B) - EASEMENT FOR DRAINAGE OF SEWAGE AND WATER 3.5 WIDE
- (E) - EASEMENT FOR DRAINAGE OF WATER 3 WIDE
- (F) - EASEMENT FOR DRAINAGE OF SEWAGE 3 WIDE
- (G) - EASEMENT FOR UNDERGROUND POWERLINES VARIABLE WIDTH
- (H) - EASEMENT FOR MULTIPURPOSE ELECTRICAL INSTALLATION 4.2 WIDE
- (P) - EASEMENT FOR DRAINAGE OF WATER 10 WIDE

Surveyor: Date of Survey: Surveyor's Ref: 11981	<b>PLAN OF SUBDIVISION OF          LOT 5 IN DP1057228</b>	LGA: ALBURY CITY Locality: THURGOONA Subdivision No.: LENGTHS ARE IN METRES. REDUCTION RATIO 1:600	Registered:	<b>DP1222202</b> ver 17.01.2017
---	---	--	-------------	------------------------------------

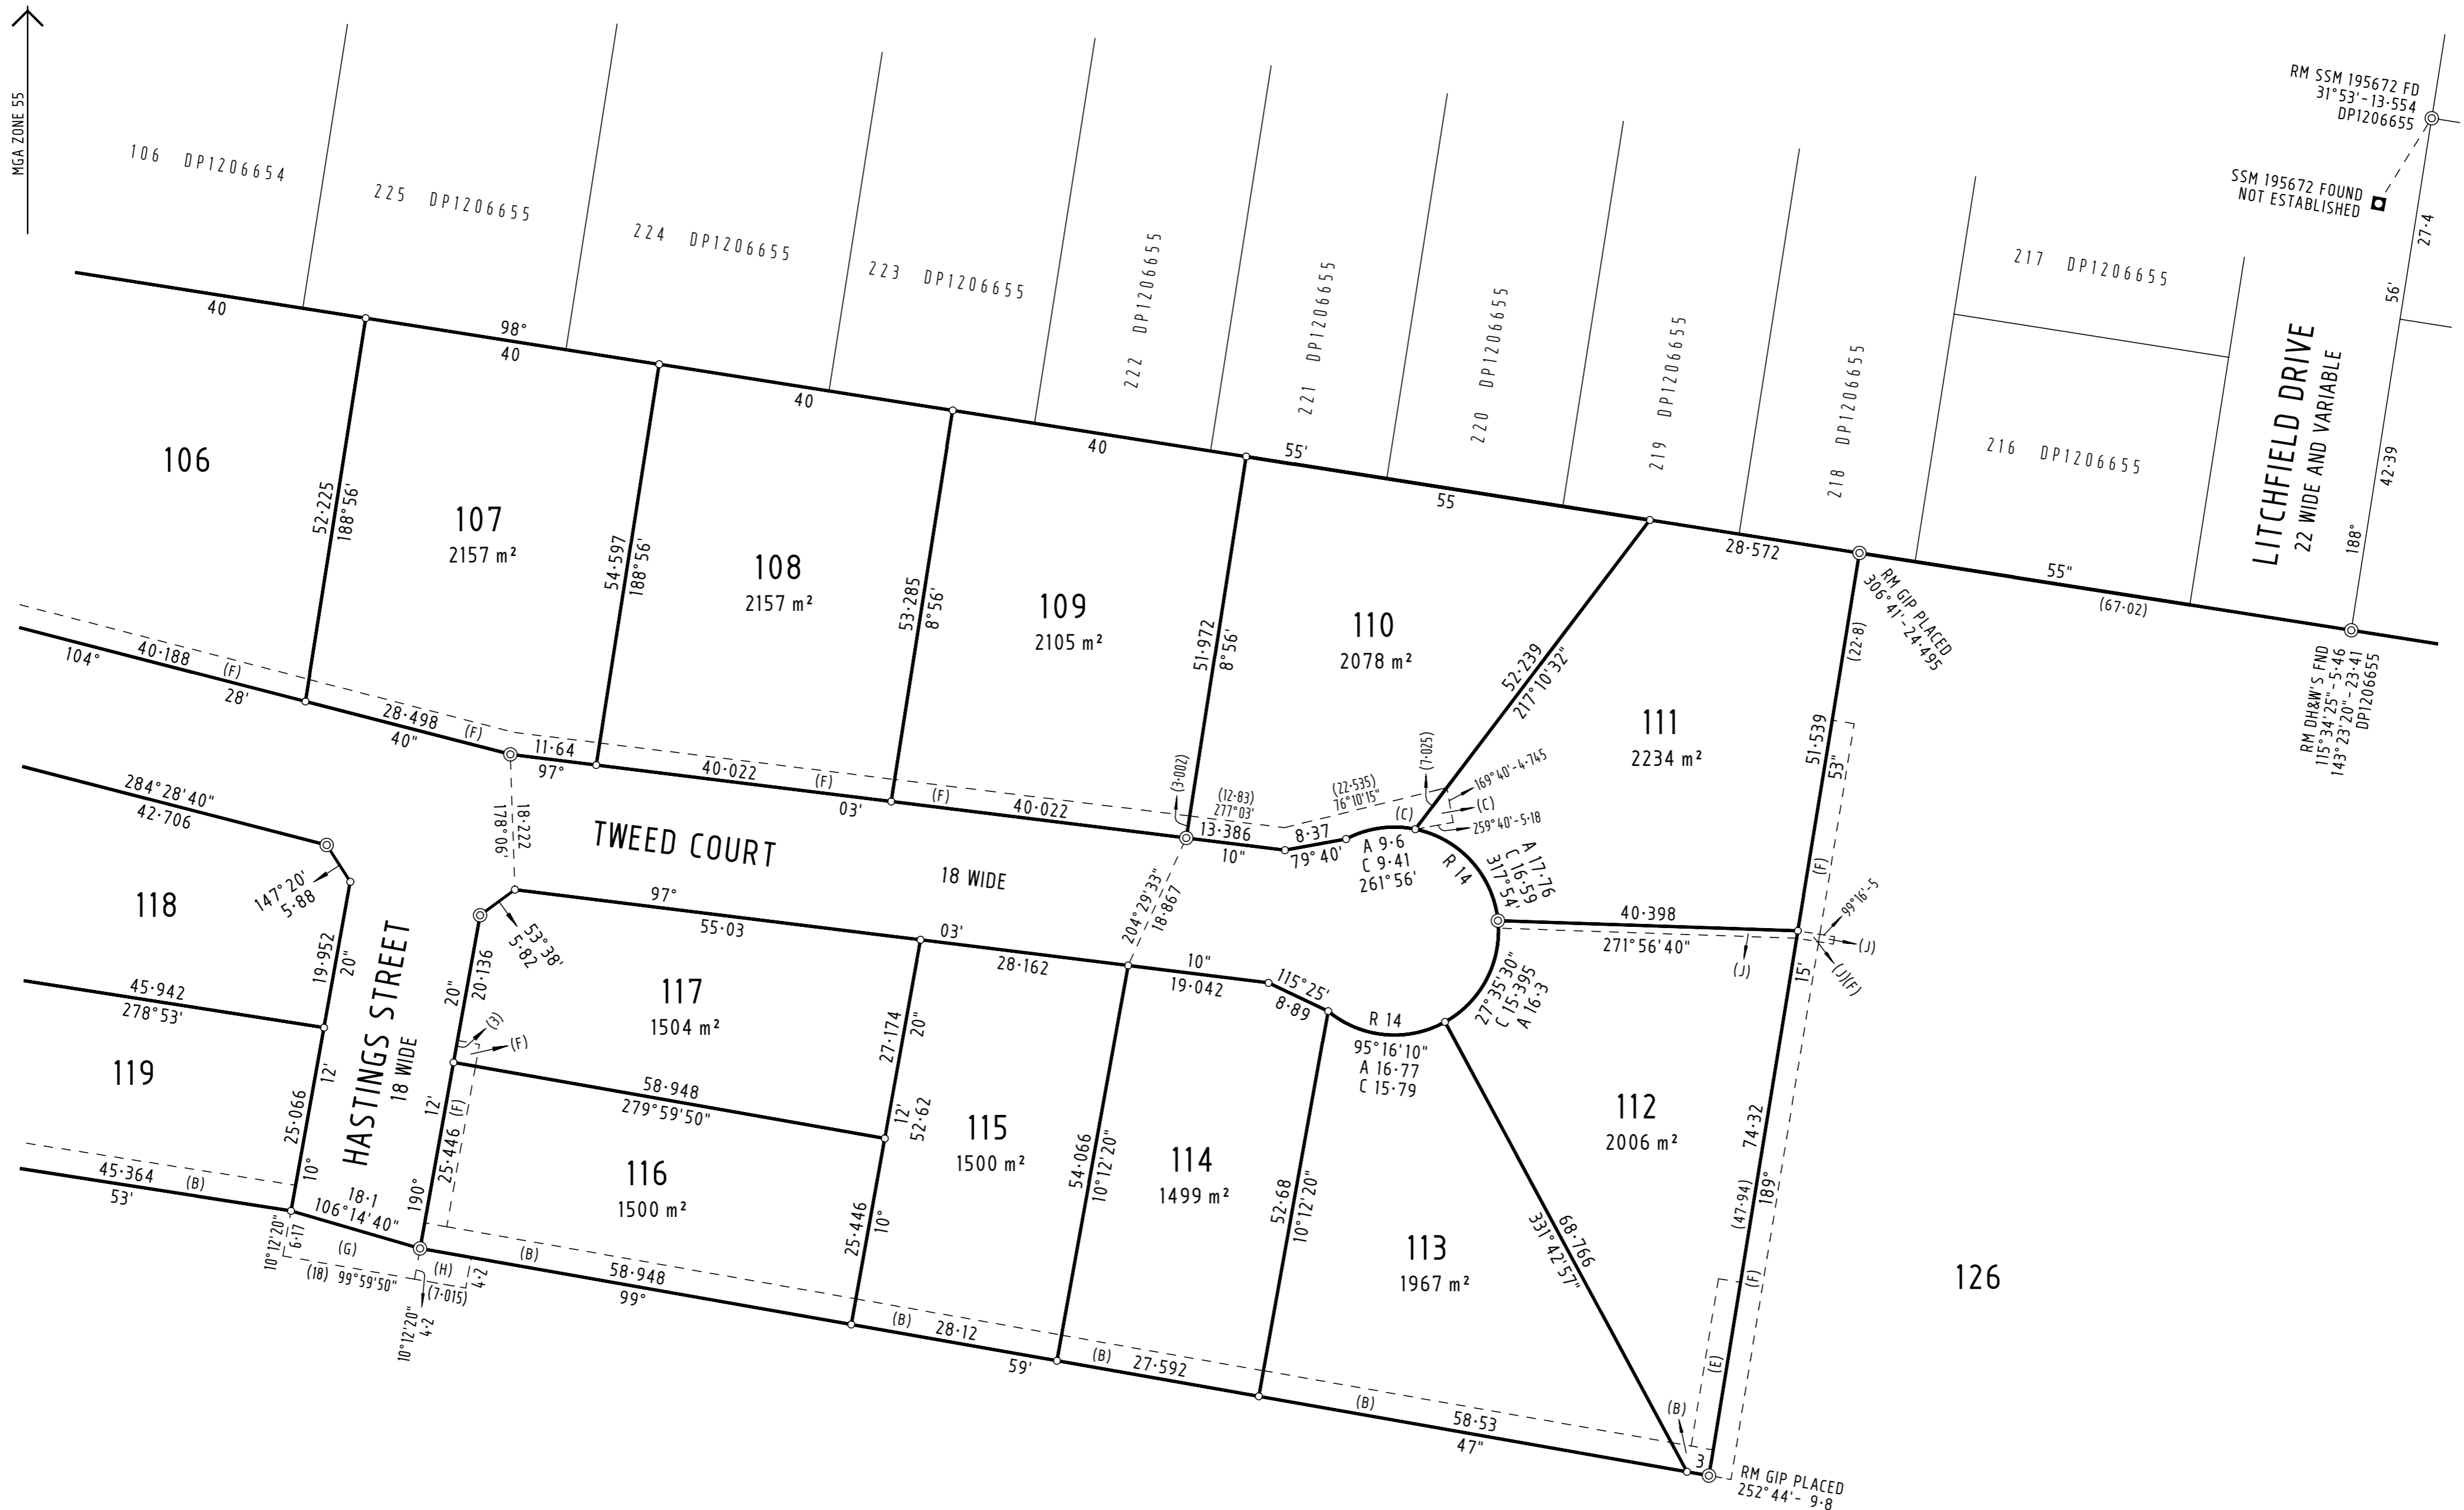

- (A) - AJ740077 - EASEMENT FOR DRAINAGE OF SEWAGE 3 WIDE
- (B) - EASEMENT FOR DRAINAGE OF SEWAGE AND WATER 3.5 WIDE
- (C) - EASEMENT FOR DRAINAGE OF SEWAGE VARIABLE WIDTH
- (D) - EASEMENT FOR DRAINAGE OF WATER 3 WIDE
- (E) - EASEMENT FOR DRAINAGE OF WATER 3 WIDE
- (F) - EASEMENT FOR DRAINAGE OF SEWAGE 3 WIDE
- (G) - EASEMENT FOR UNDERGROUND POWERLINES VARIABLE WIDTH
- (H) - EASEMENT FOR MULTIPURPOSE ELECTRICAL INSTALLATION 4.2 WIDE
- (I) - EASEMENT FOR UNDERGROUND POWERLINES 1 WIDE
- (J) - EASEMENT FOR UNDERGROUND POWERLINES 1 WIDE

Surveyor:  
 Date of Survey:  
 Surveyor's Ref: 11981

PLAN OF SUBDIVISION OF  
 LOT 5 IN DP1057228

LGA: ALBURY CITY  
 Locality: THURGOONA  
 Subdivision No.:  
 LENGTHS ARE IN METRES.  
 REDUCTION RATIO 1:600

Registered:

**DP1222202**  
 ver 17.01.2017